


PLANTA PRINCIPAL Prog. (0+000 - 0+120)
ESC. 1/250



PLANTA PRINCIPAL Prog. (0+120 - 0+253)
ESC. 1/250

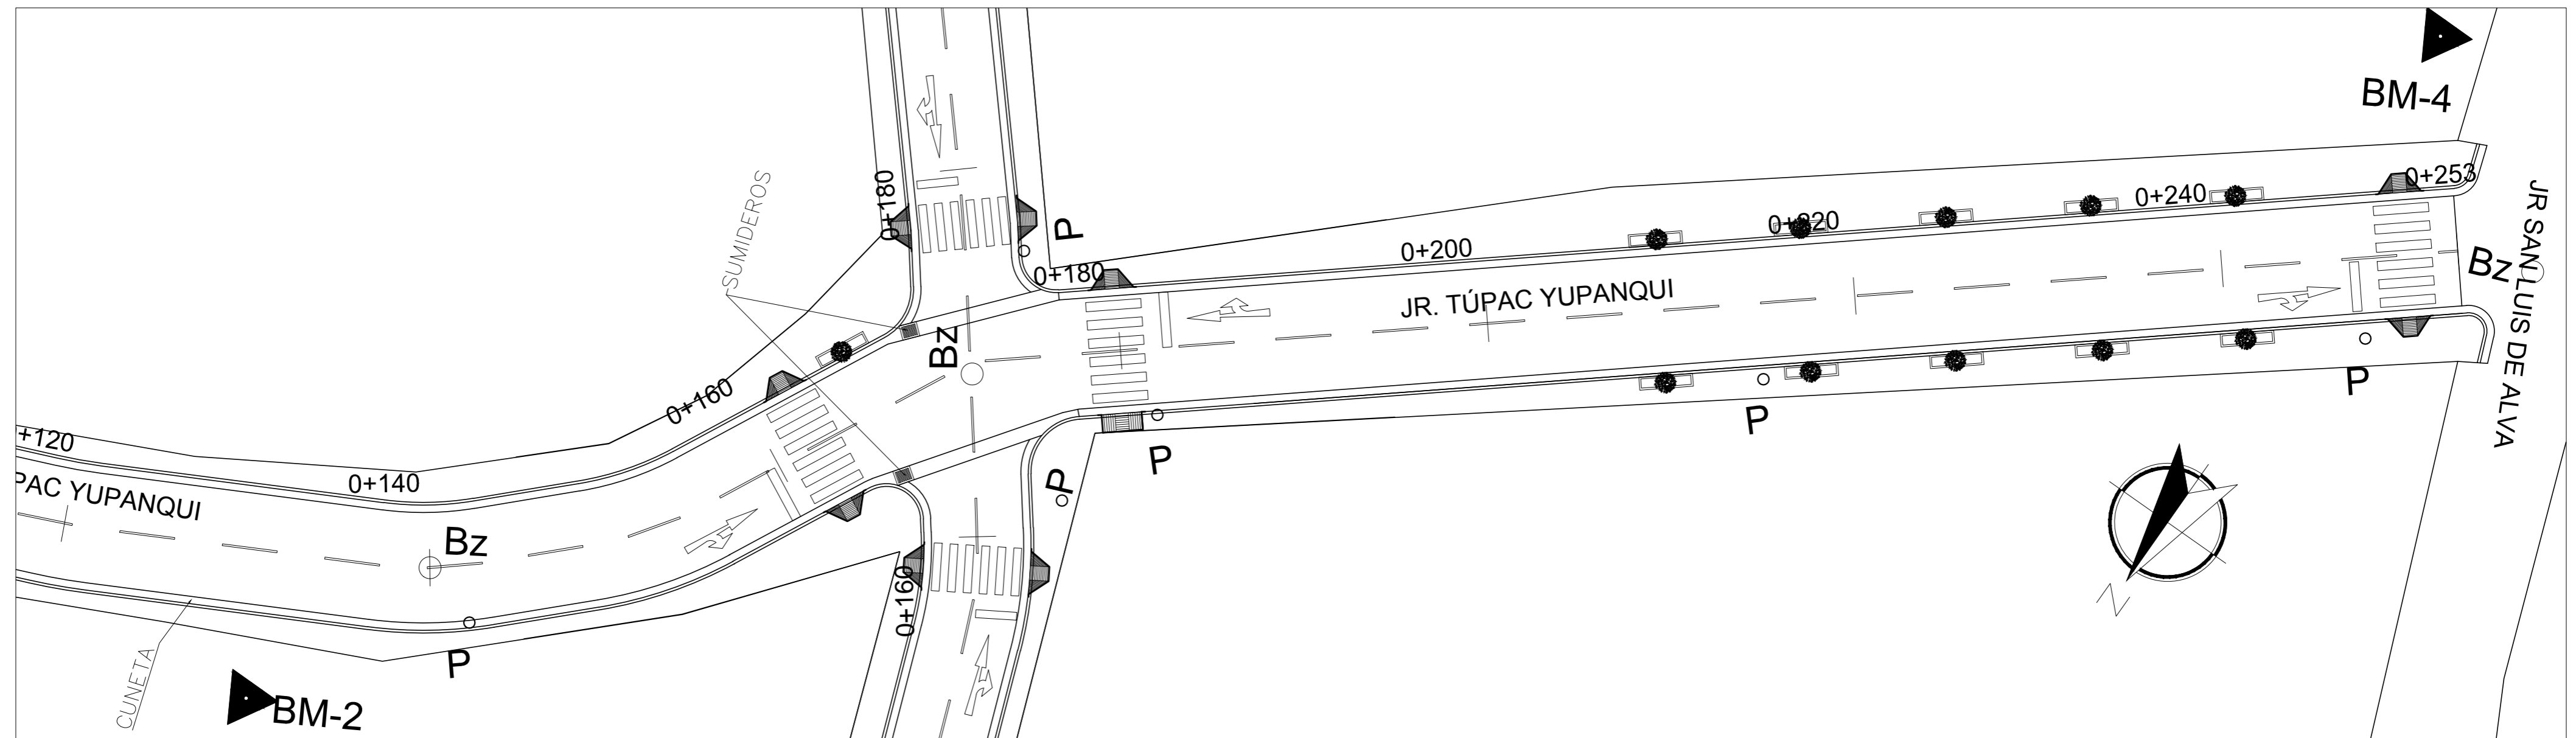