




**PUERTA DE MADERA CONTRAPLACADA**  
ESC: 1/100

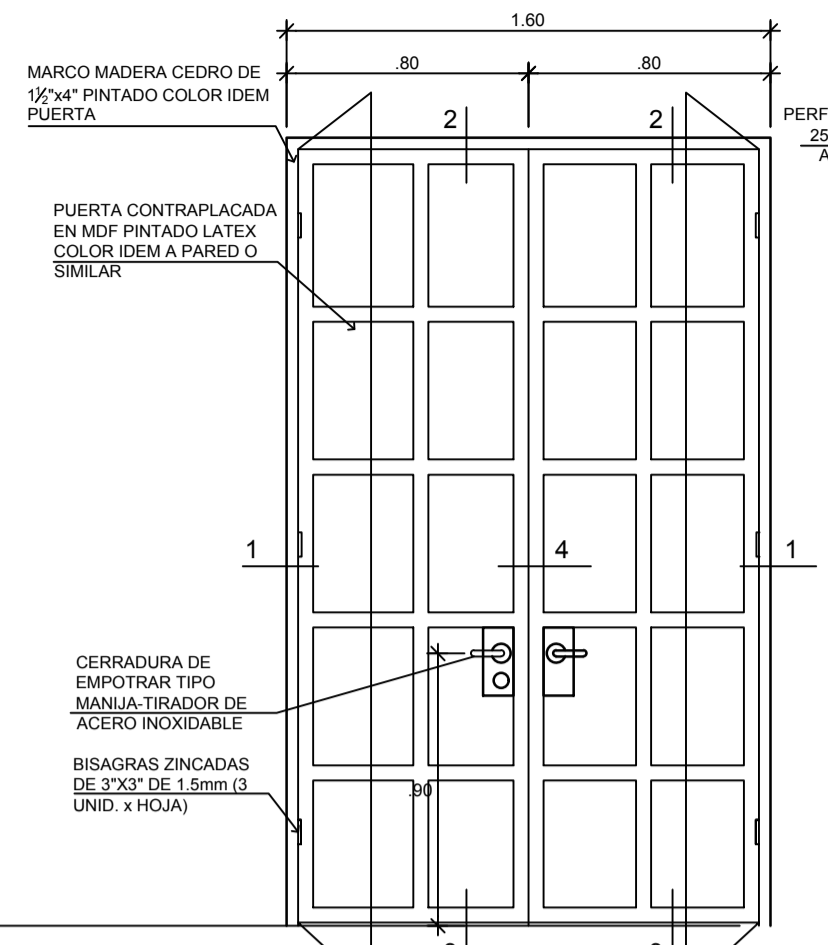


**PUERTA DE MADERA CONTRAPLACADA**  
ESC: 1/100

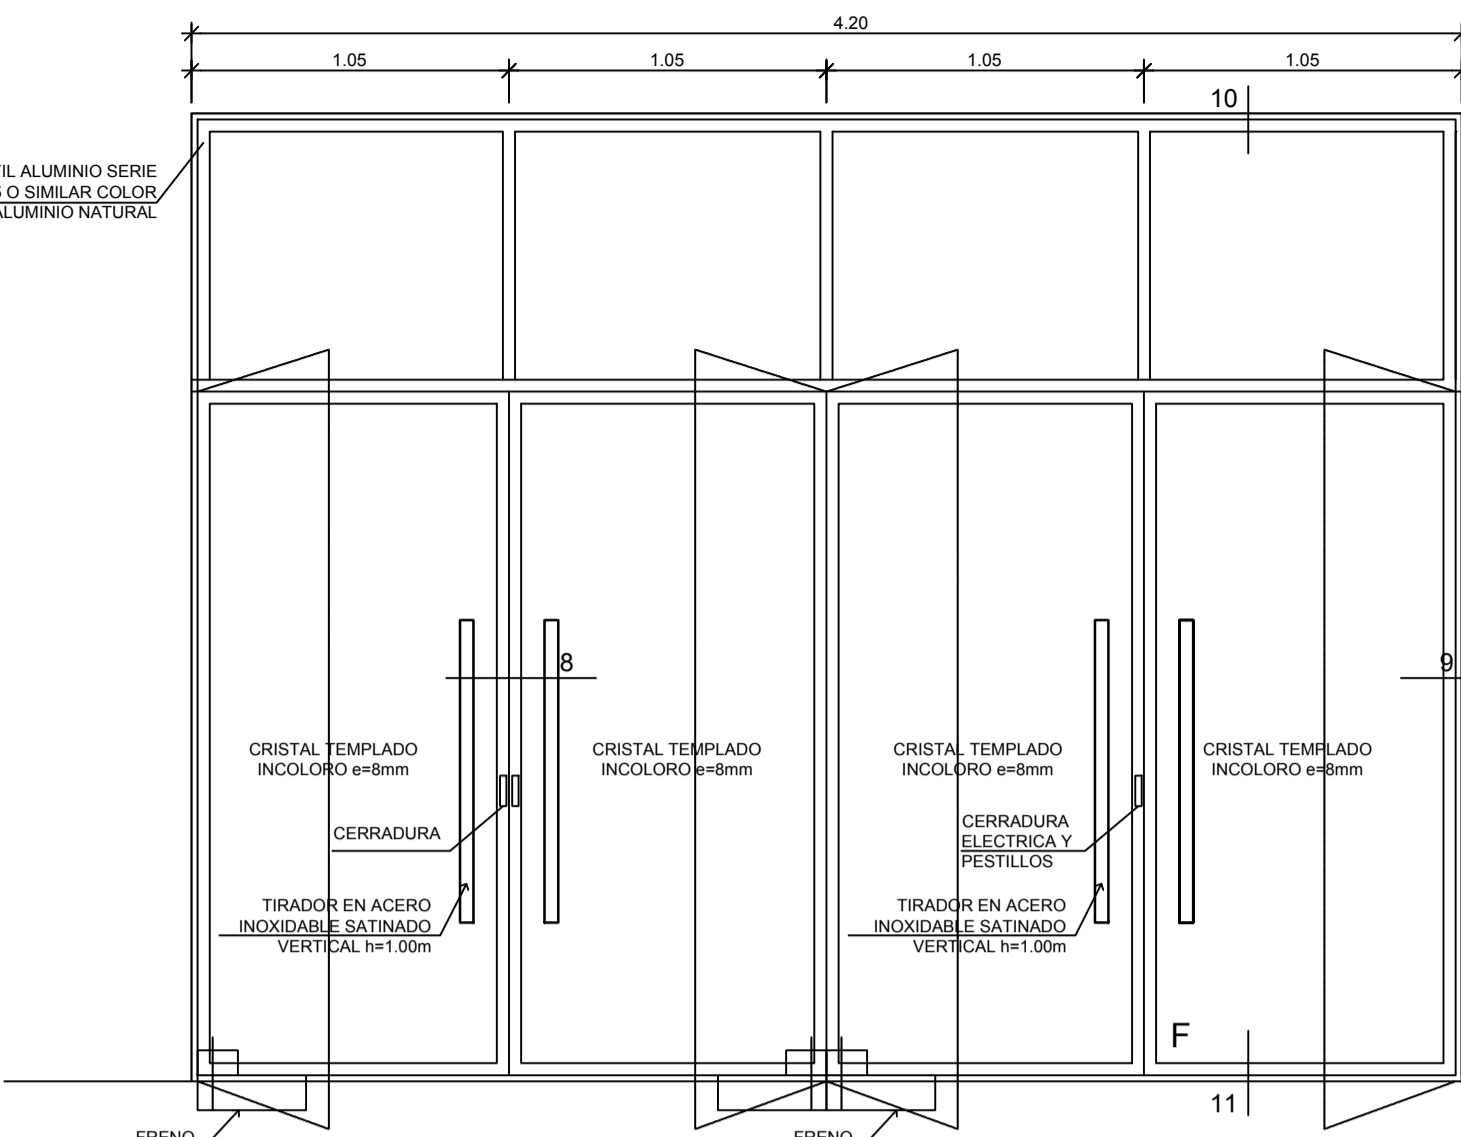


**PUERTA VENTANA DE ALUMINIO Y CRISTAL TEMPLADO**  
ESC: 1/100

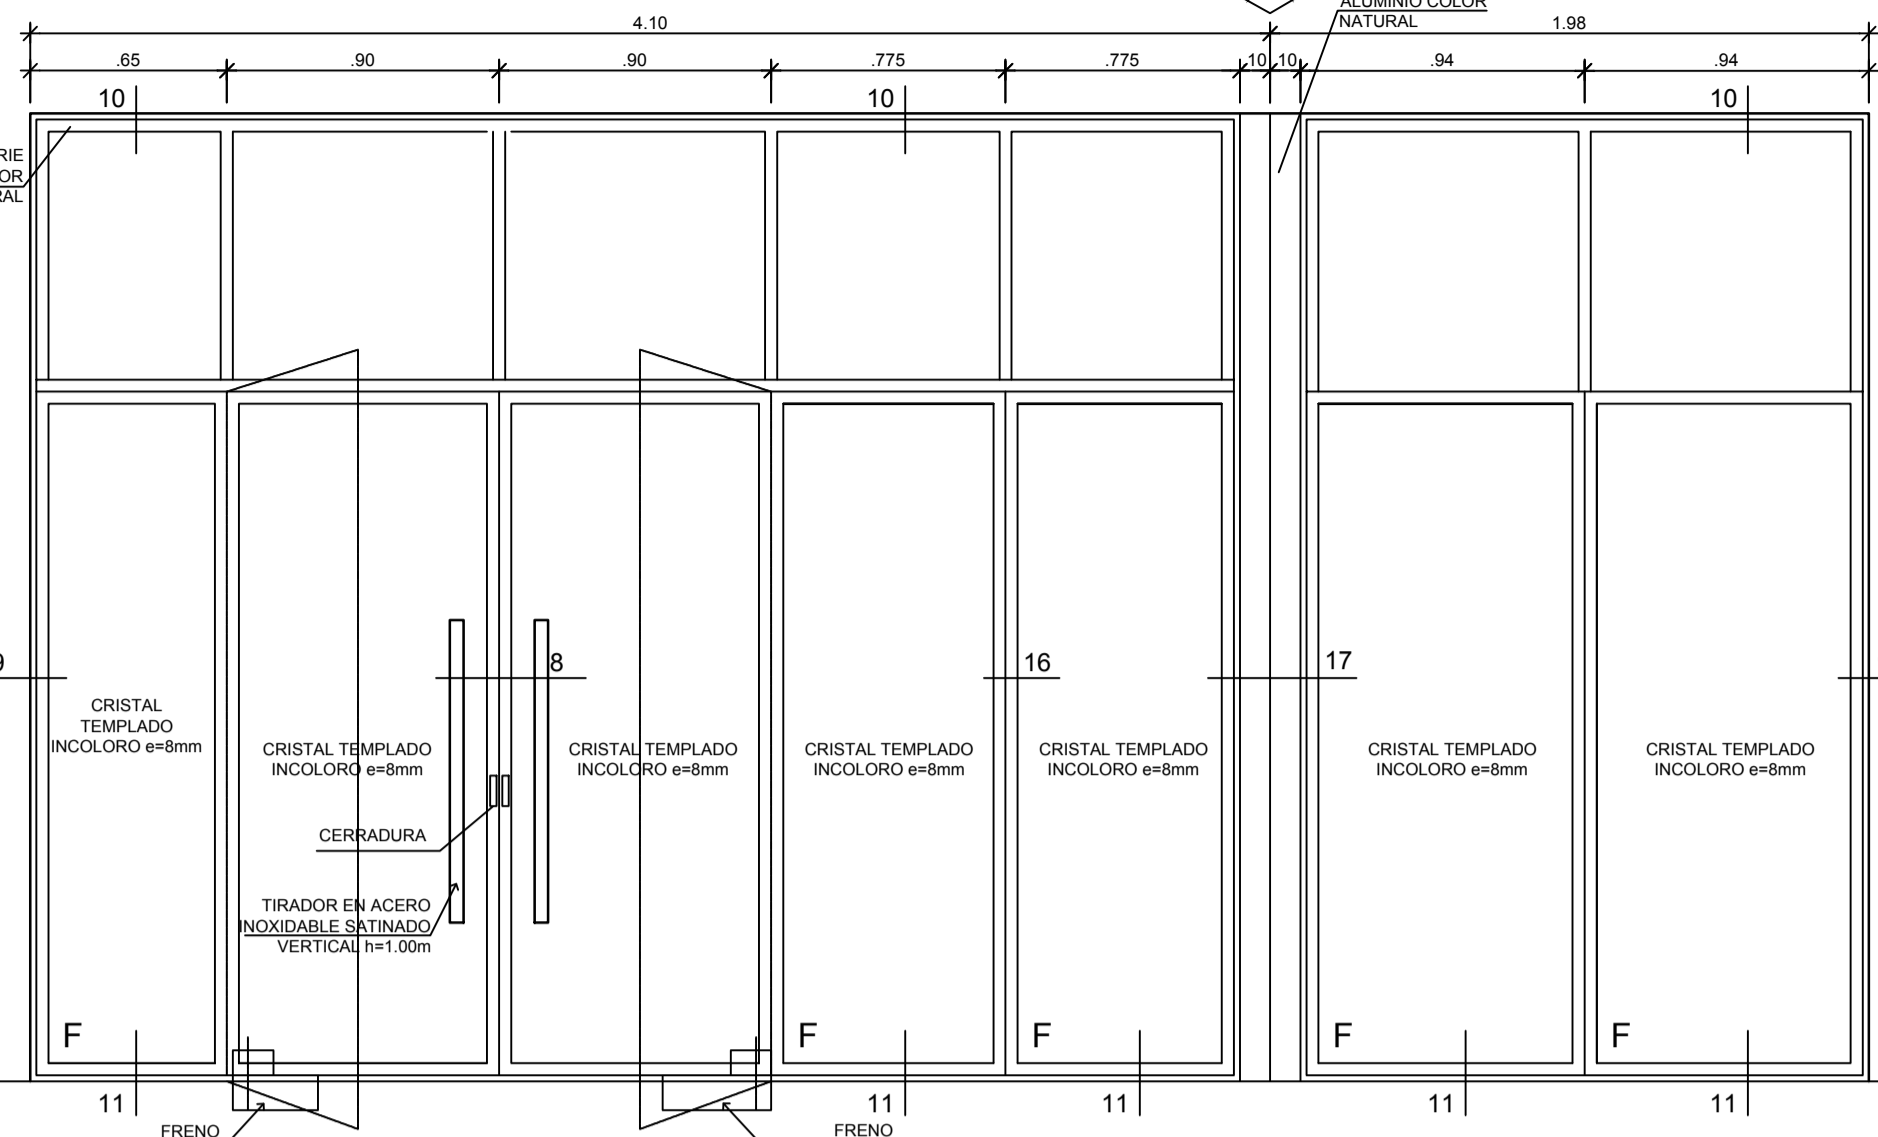


**PUERTA VENTANA DE ALUMINIO Y CRISTAL TEMPLADO**  
ESC: 1/100

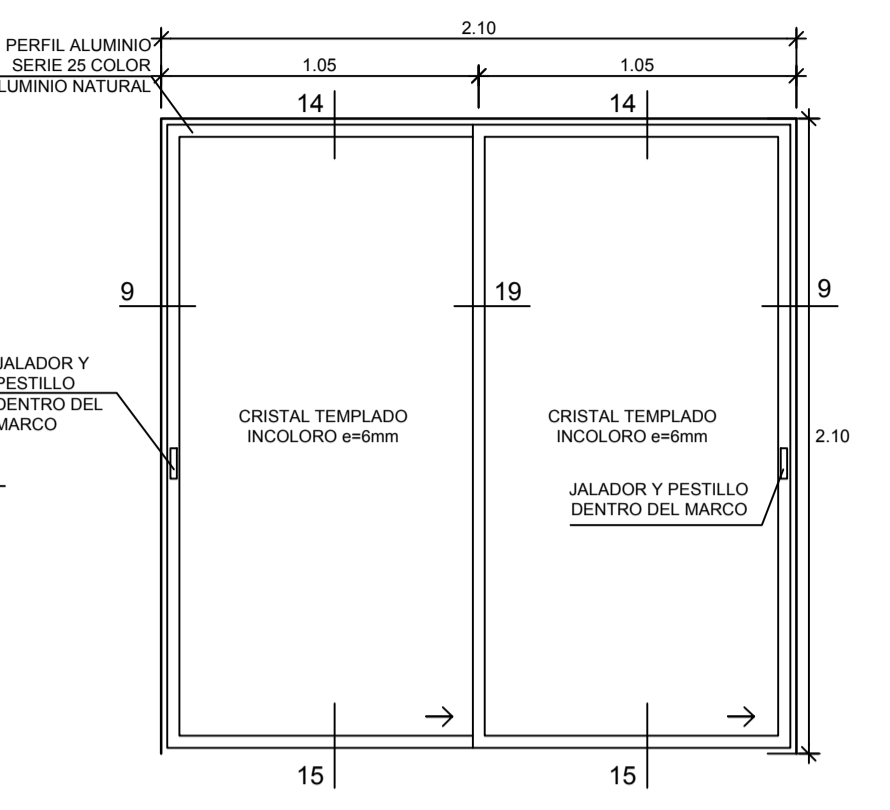


**VENTANA DE ALUMINIO**  
ESC: 1/100

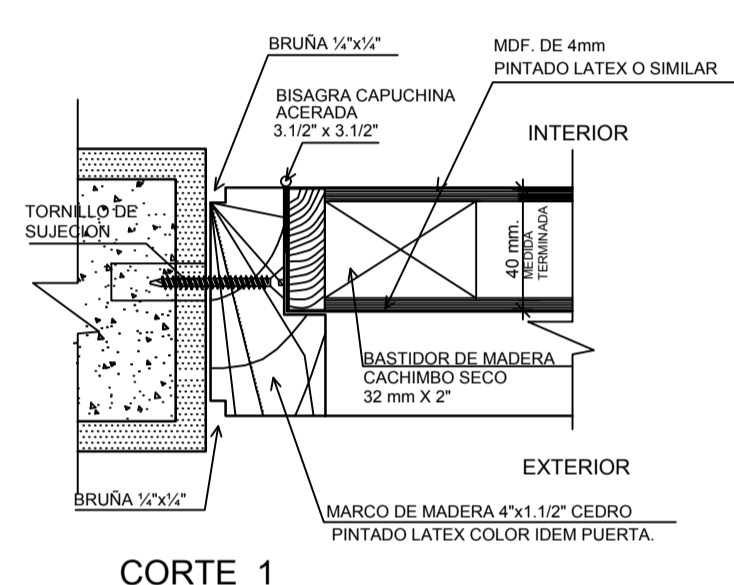


**CORTE 1**  
ESC: 1/25

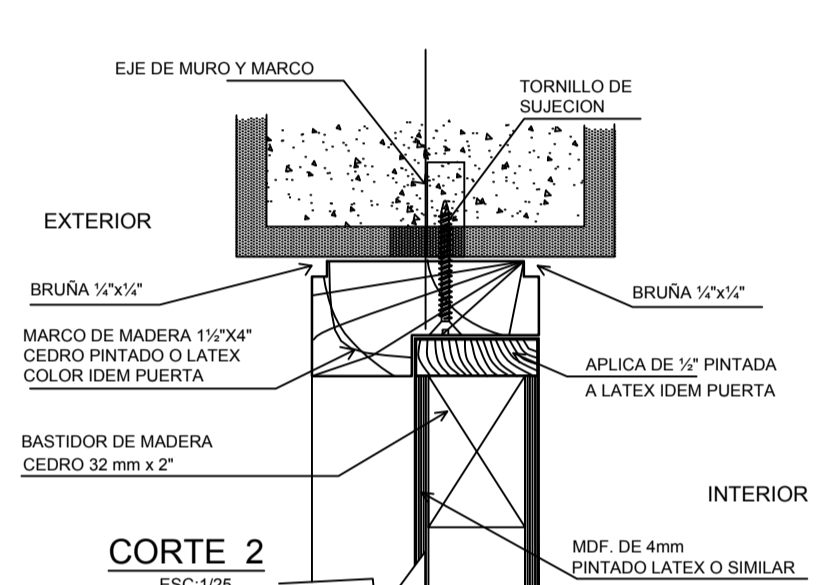


**CORTE 2**  
ESC: 1/25

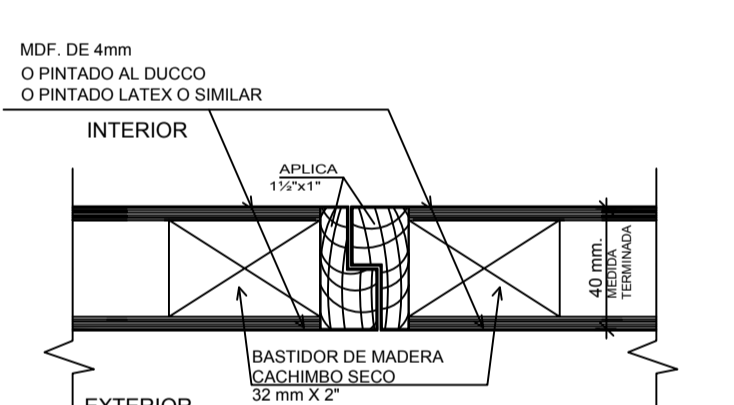


**CORTE 4**  
ESC: 1/25

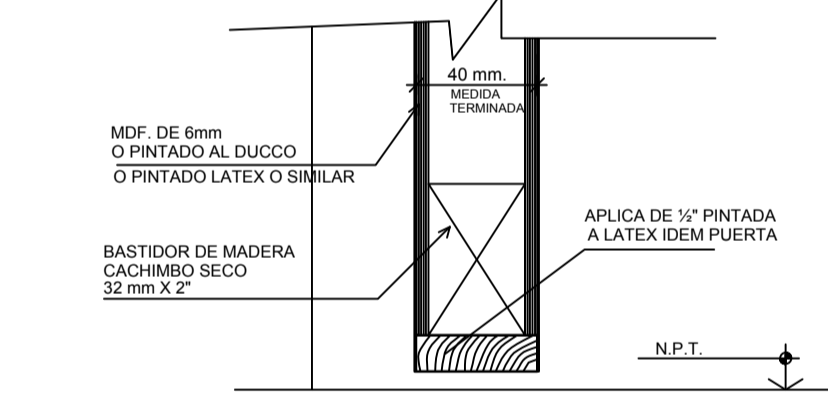


**CORTE 3**  
ESC: 1/25

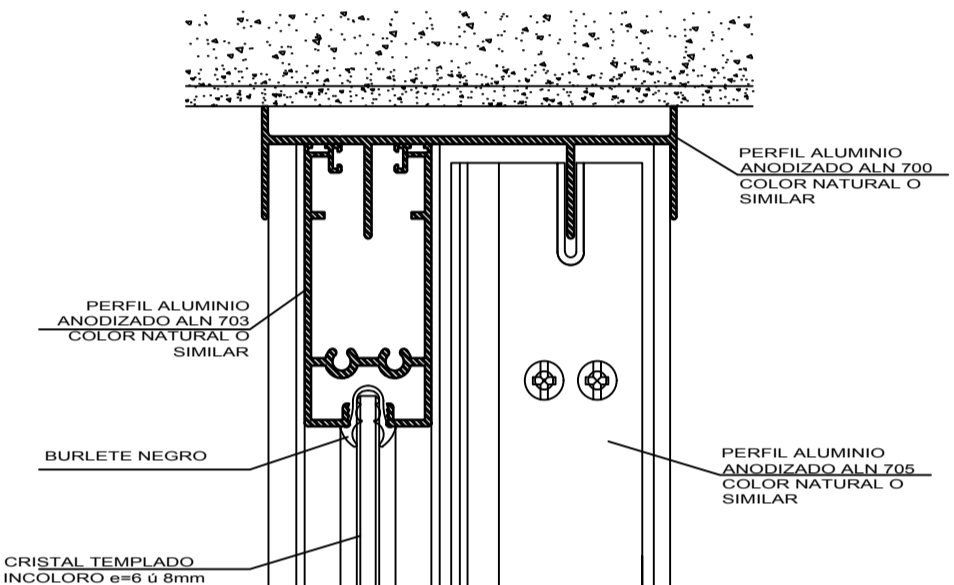


**CORTE 10**  
ESC: 1/25

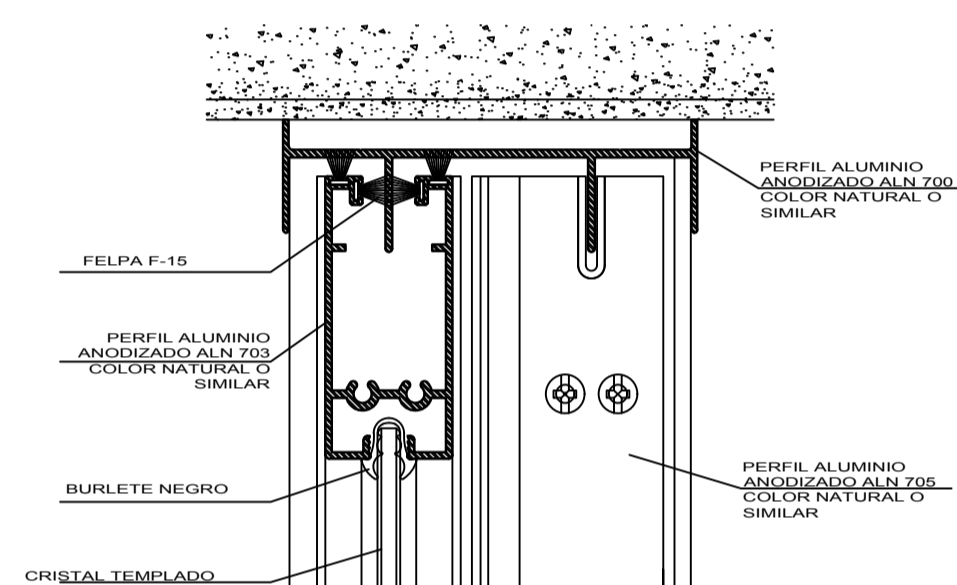


**CORTE 14**  
ESC: 1/25

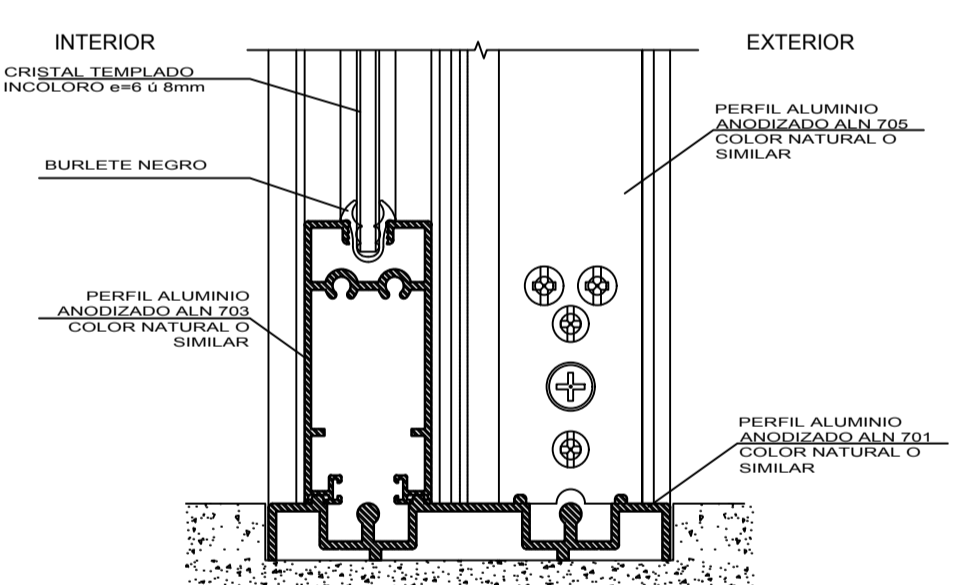


**CORTE 11**  
ESC: 1/25

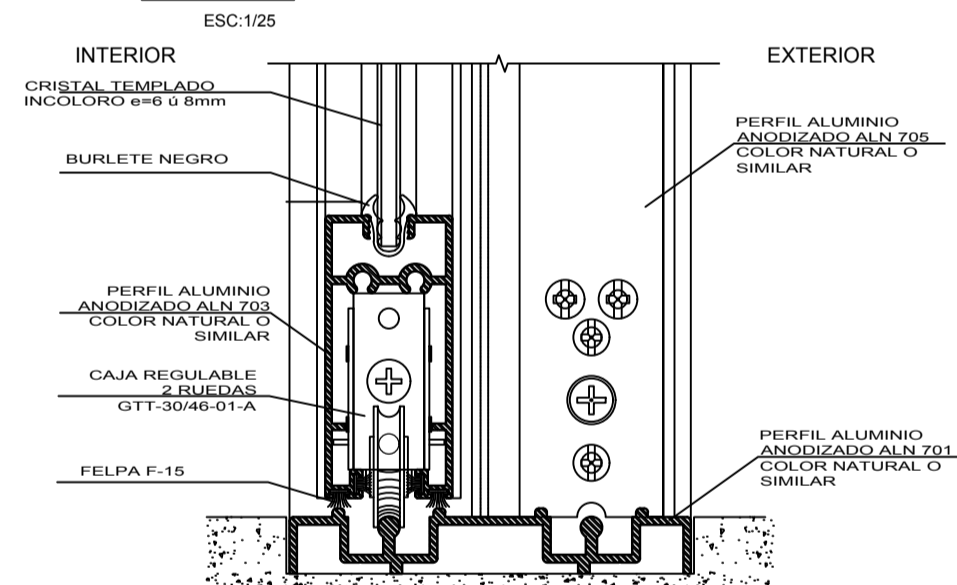


**CORTE 15**  
ESC: 1/25

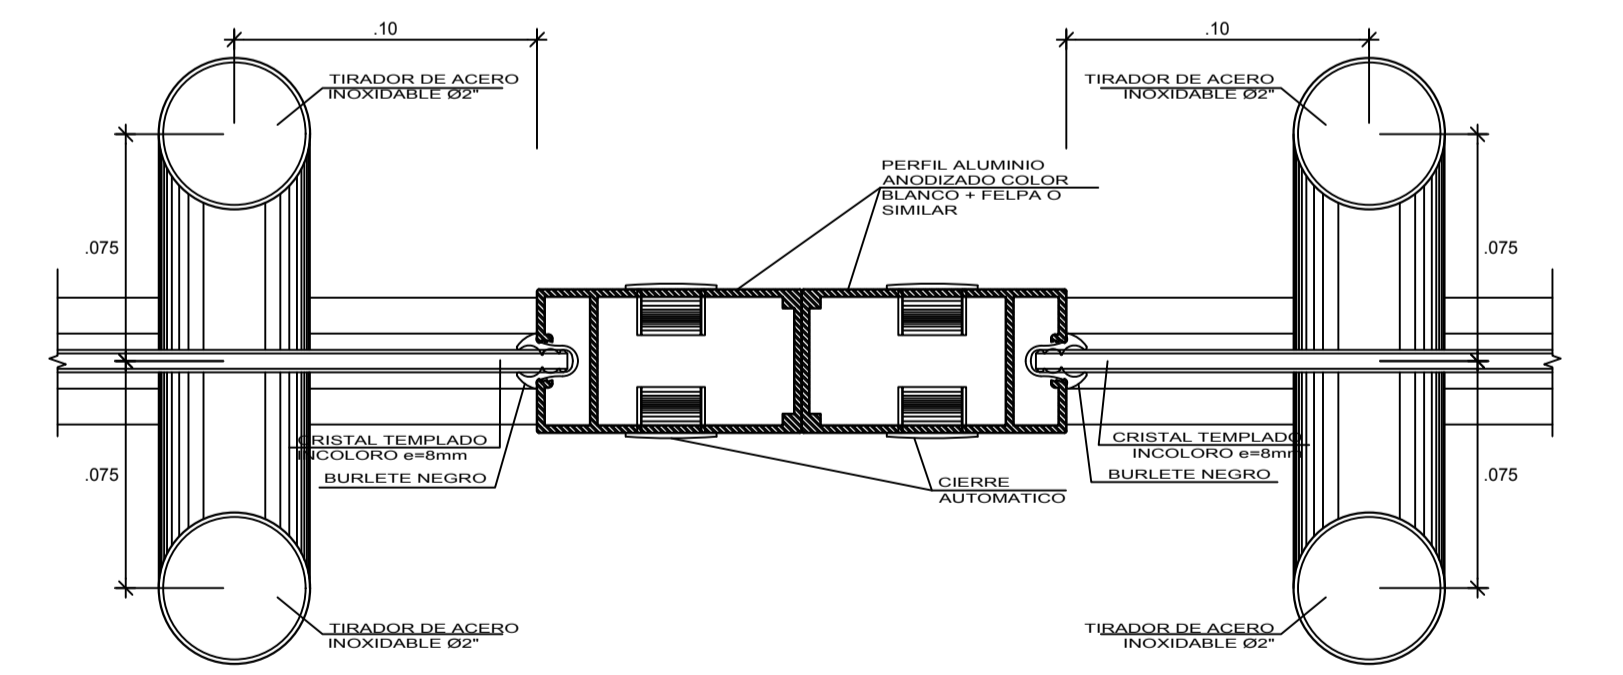


**CORTE 8**  
ESC: 1/25

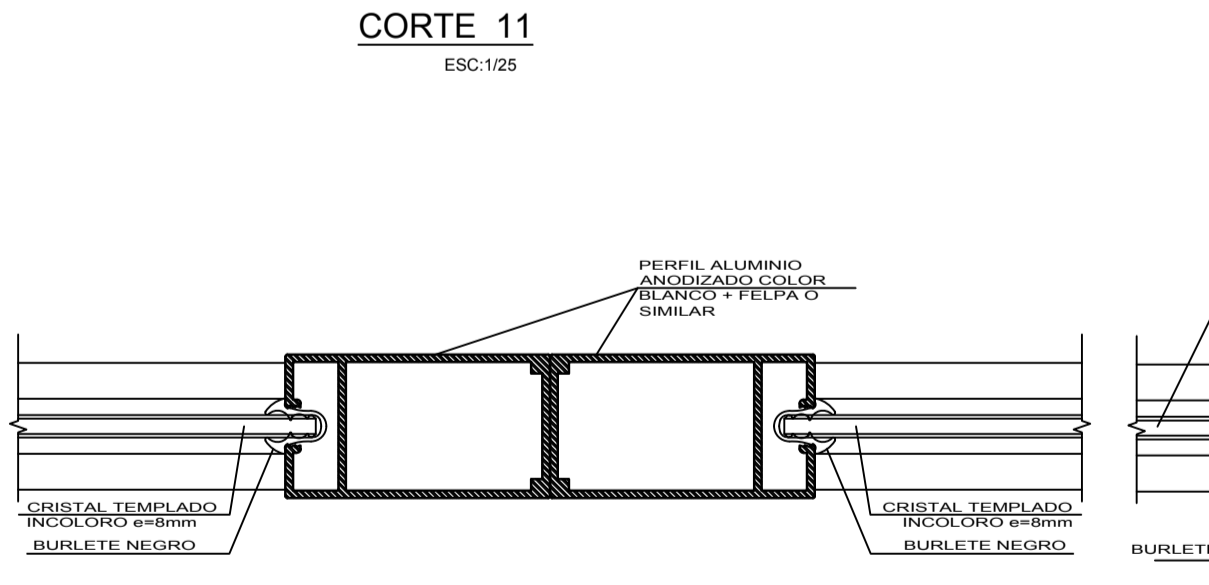


**CORTE 16**  
ESC: 1/25

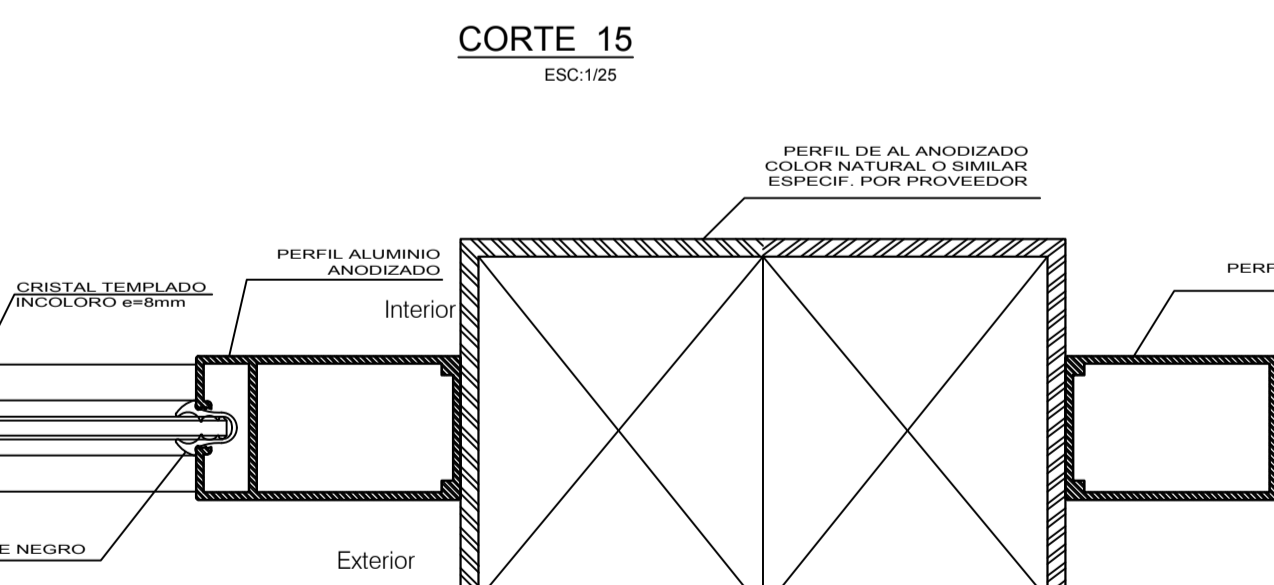


**CORTE 17**  
ESC: 1/25

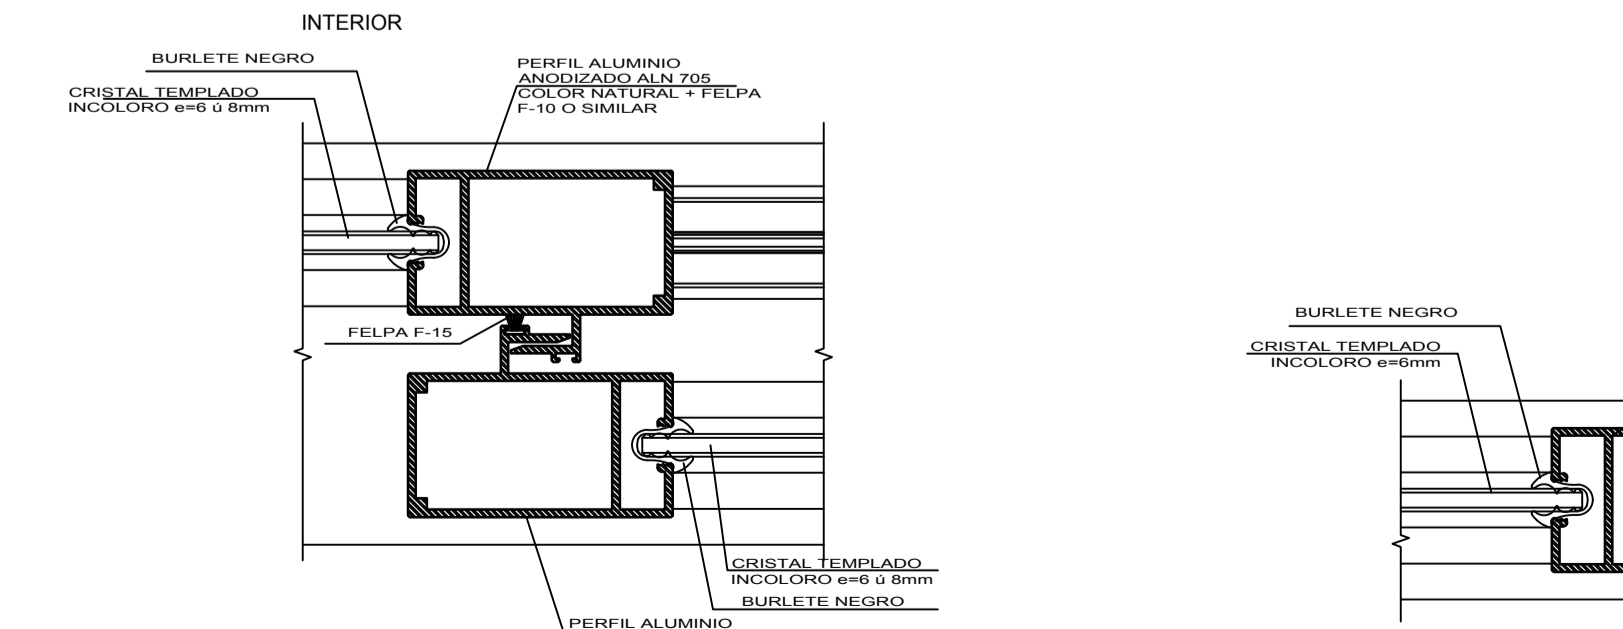


**CORTE 12**  
ESC: 1/25

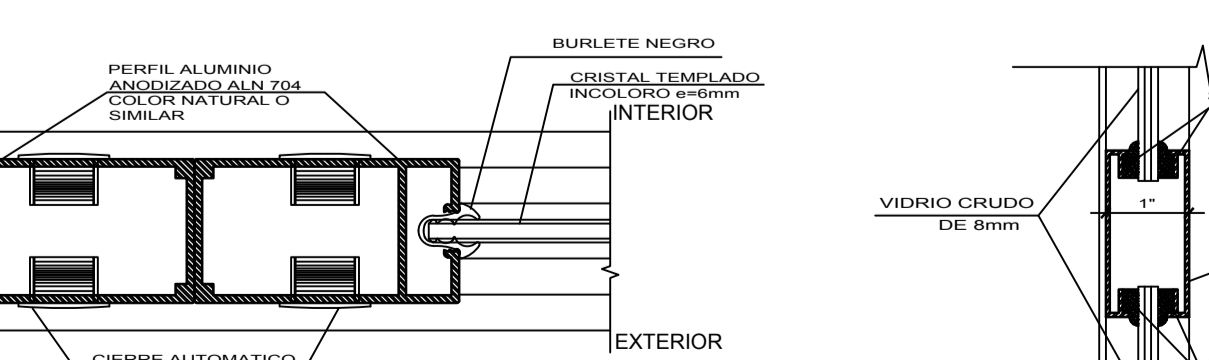


**CORTE 21**  
ESC: 1/25

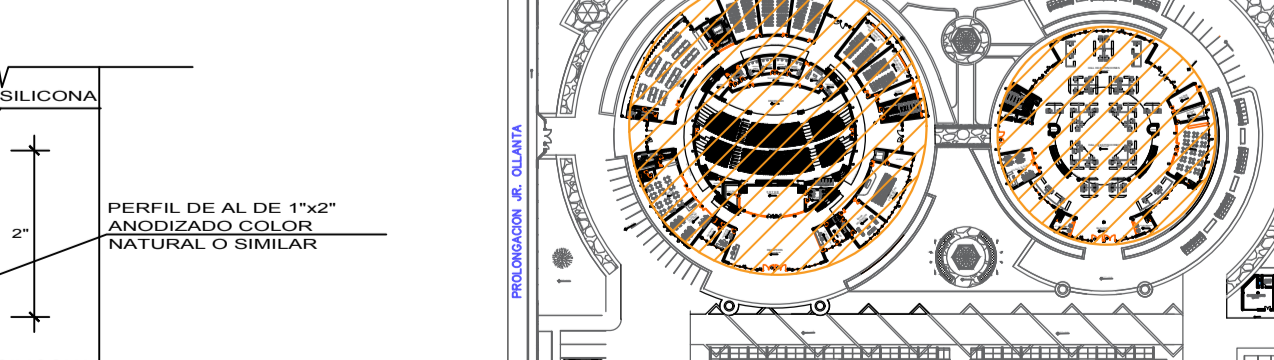

**CORTE 20**

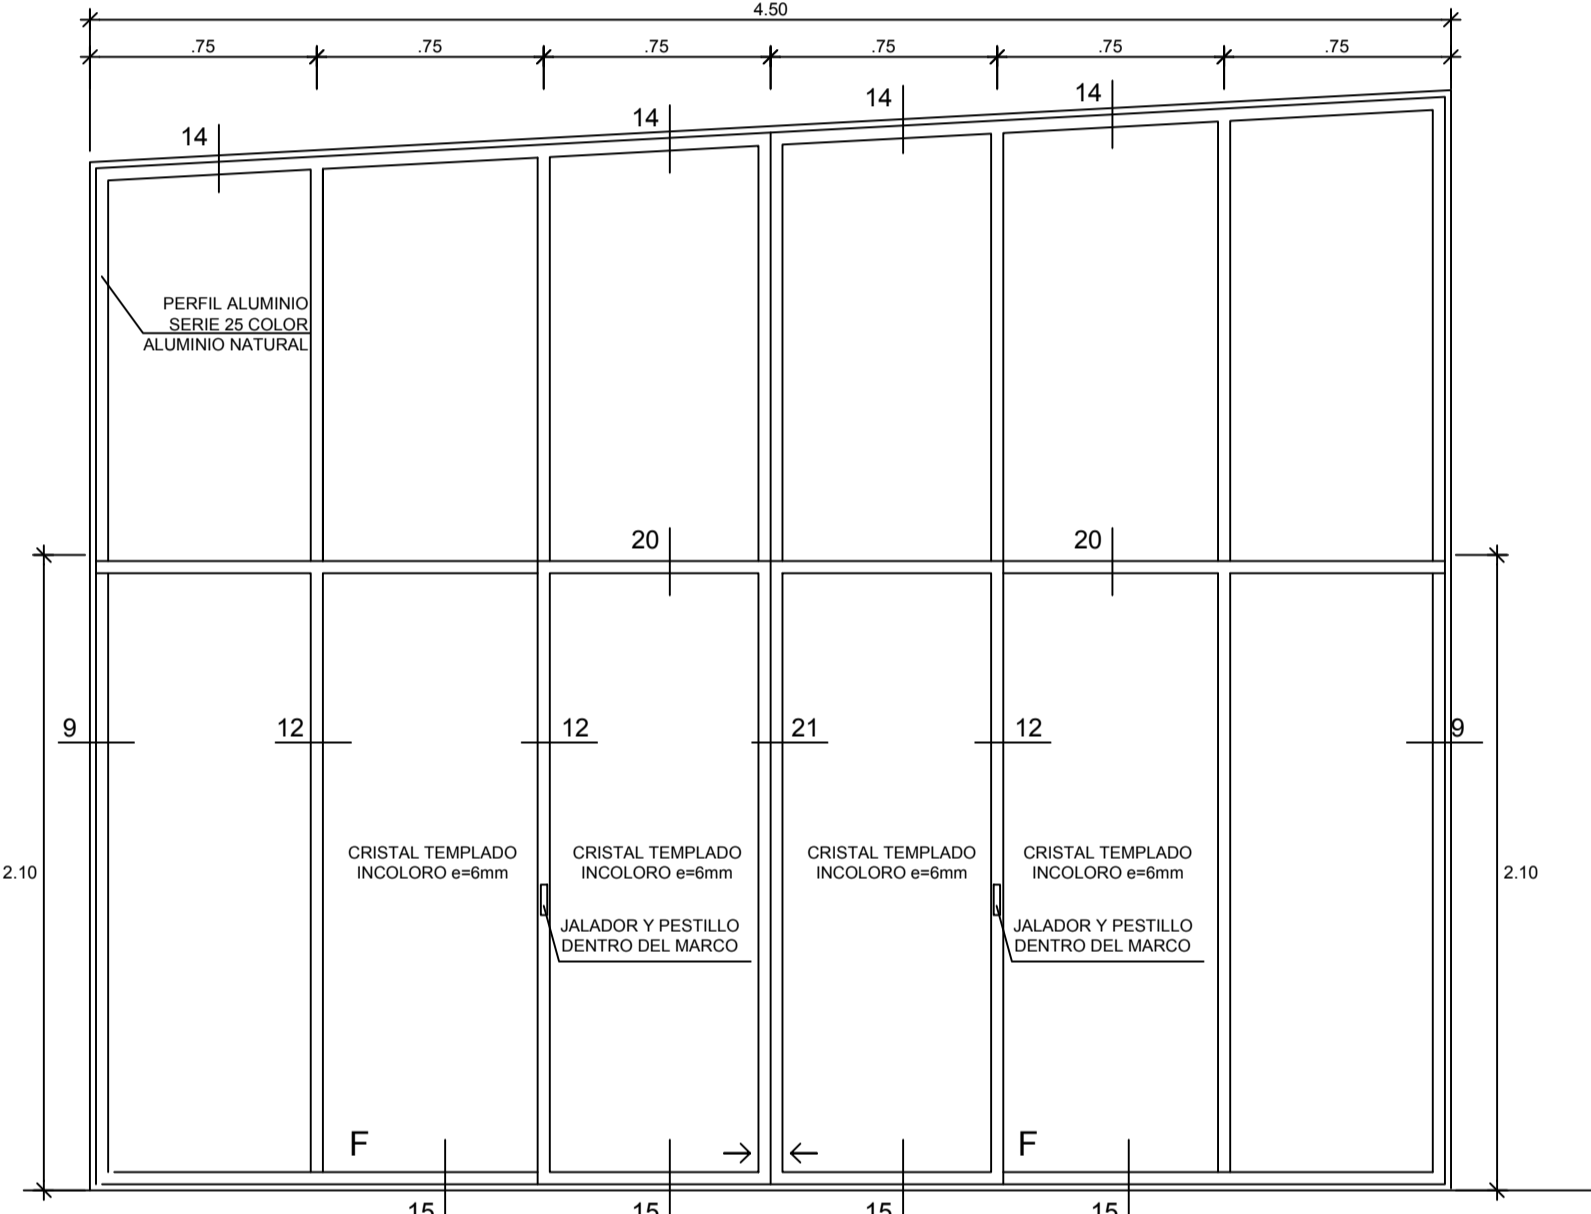


**VENTANA DE ALUMINIO Y CRISTAL TEMPLADO**  
ESC: 1/100

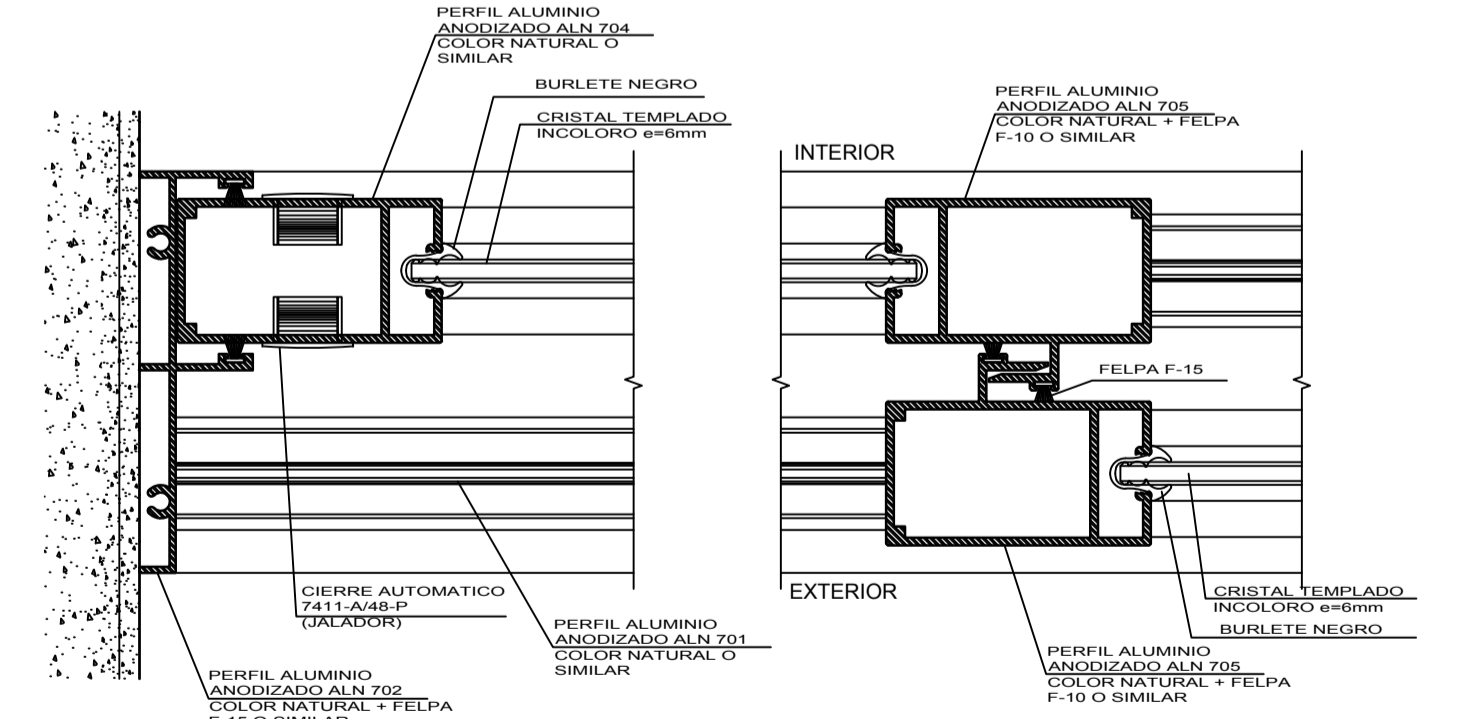

**CORTE 9**  
ESC: 1/25

**CORTE 19**  
ESC: 1/25

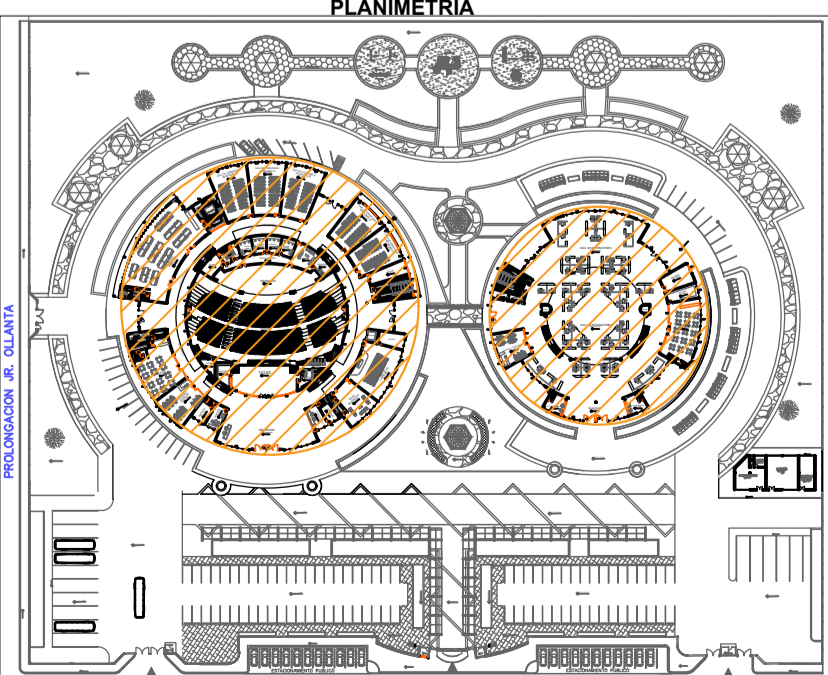

**PLANIMETRIA**



**CENTRO DE INTEGRACION SOCIOCULTURAL EN LA CIUDAD DE JULIACA**

**DETALLE DE PUERTAS Y VENTANAS**

Plano de:	Region: PUNO Provincia: SAN ROMAN Distrito: JULIACA	Fecha: Noviembre 2017	Lamina: 16 / 20
Ubicación:	Sector: ESCURI- JULIACA	Escala: Indicada	Código:

**A-15**